


Printed: November 4, 2009 4:13 PM
 L:\District\Mt View\Hydraulic profile\7886-Mt View Hydraulic Profile.dwg Layout: HYDRAULIC PROFILE Pagesetup: dwg to pdf 11x17 nute ps pens

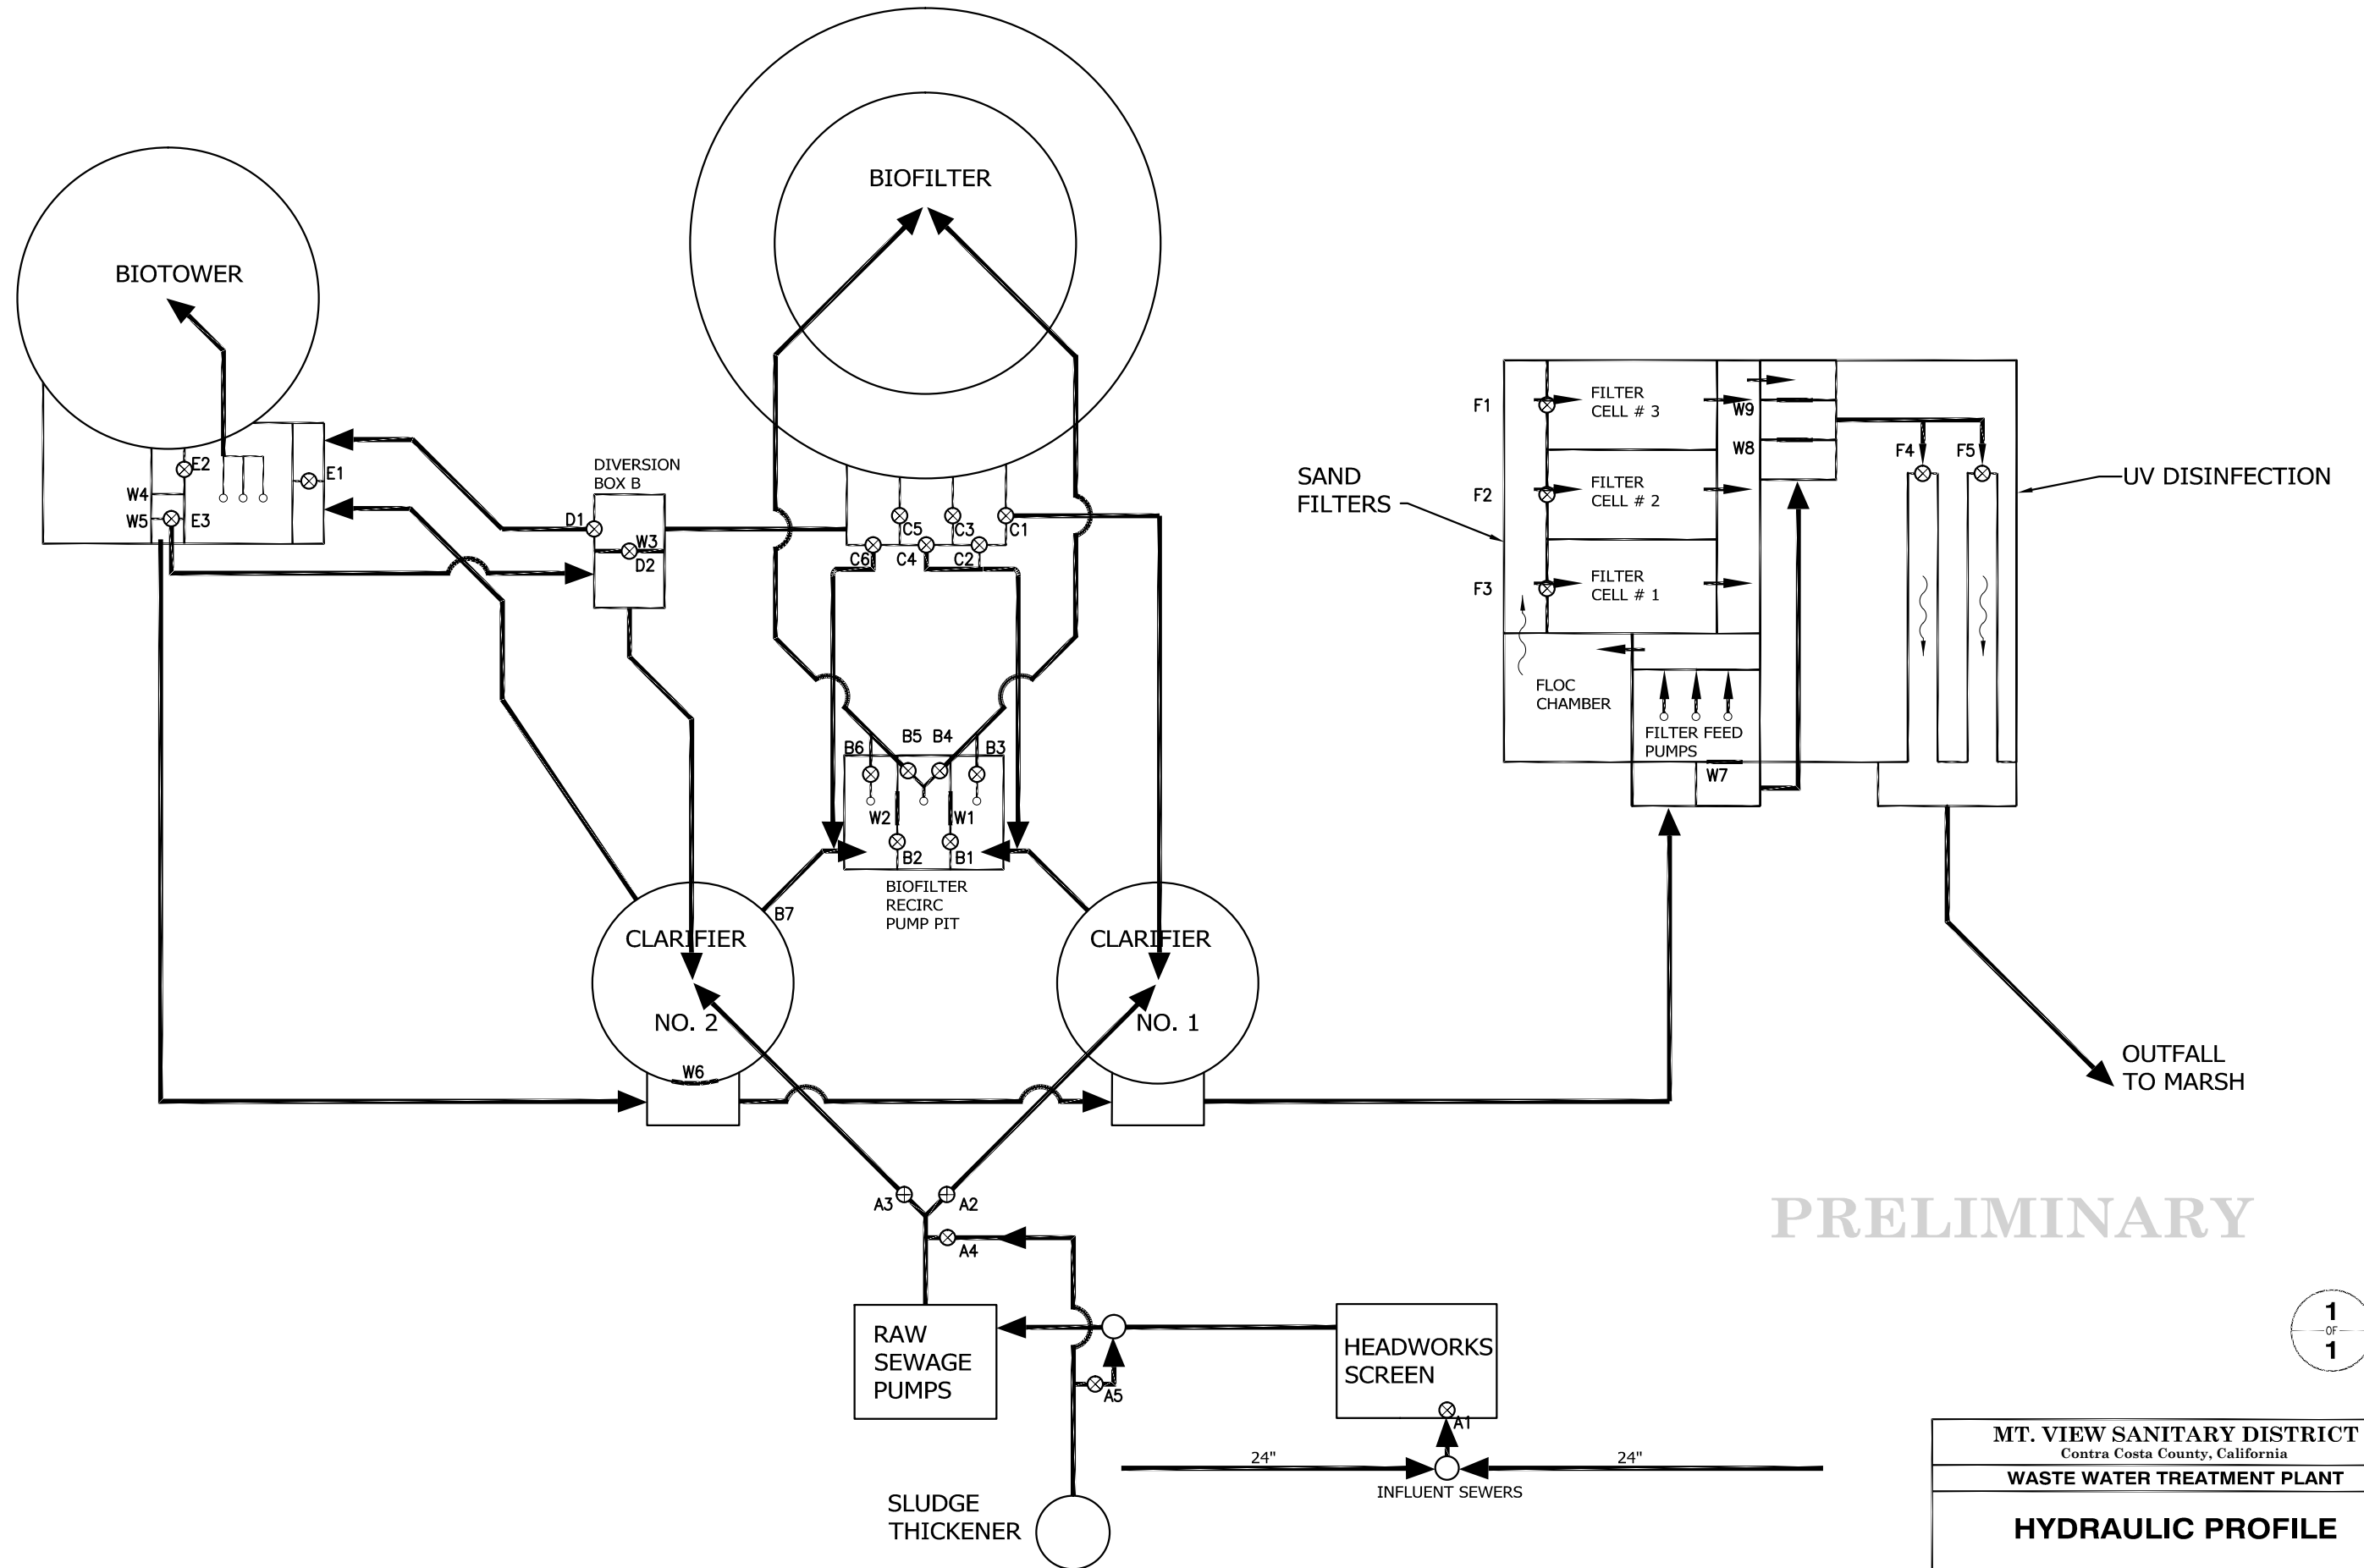

PRELIMINARY

1
 OF
 1

MT. VIEW SANITARY DISTRICT		
Contra Costa County, California		
WASTE WATER TREATMENT PLANT		
HYDRAULIC PROFILE		
NUTE ENGINEERING		
907 MISSION AVE, SAN RAFAEL, CALIFORNIA TEL 415-453-4480		
Drawn by:	FGK	Job No.: 7886
Checked by:	ED	Scale: N.T.S.
		Date: OCTOBER 2009